


SKETCH PREPARED FOR SEVERANCE & ZONING APPLICATIONS
PART LOT 7, CONCESSION 5
TOWNSHIP OF MERRITT
TOWN OF ESPANOLA

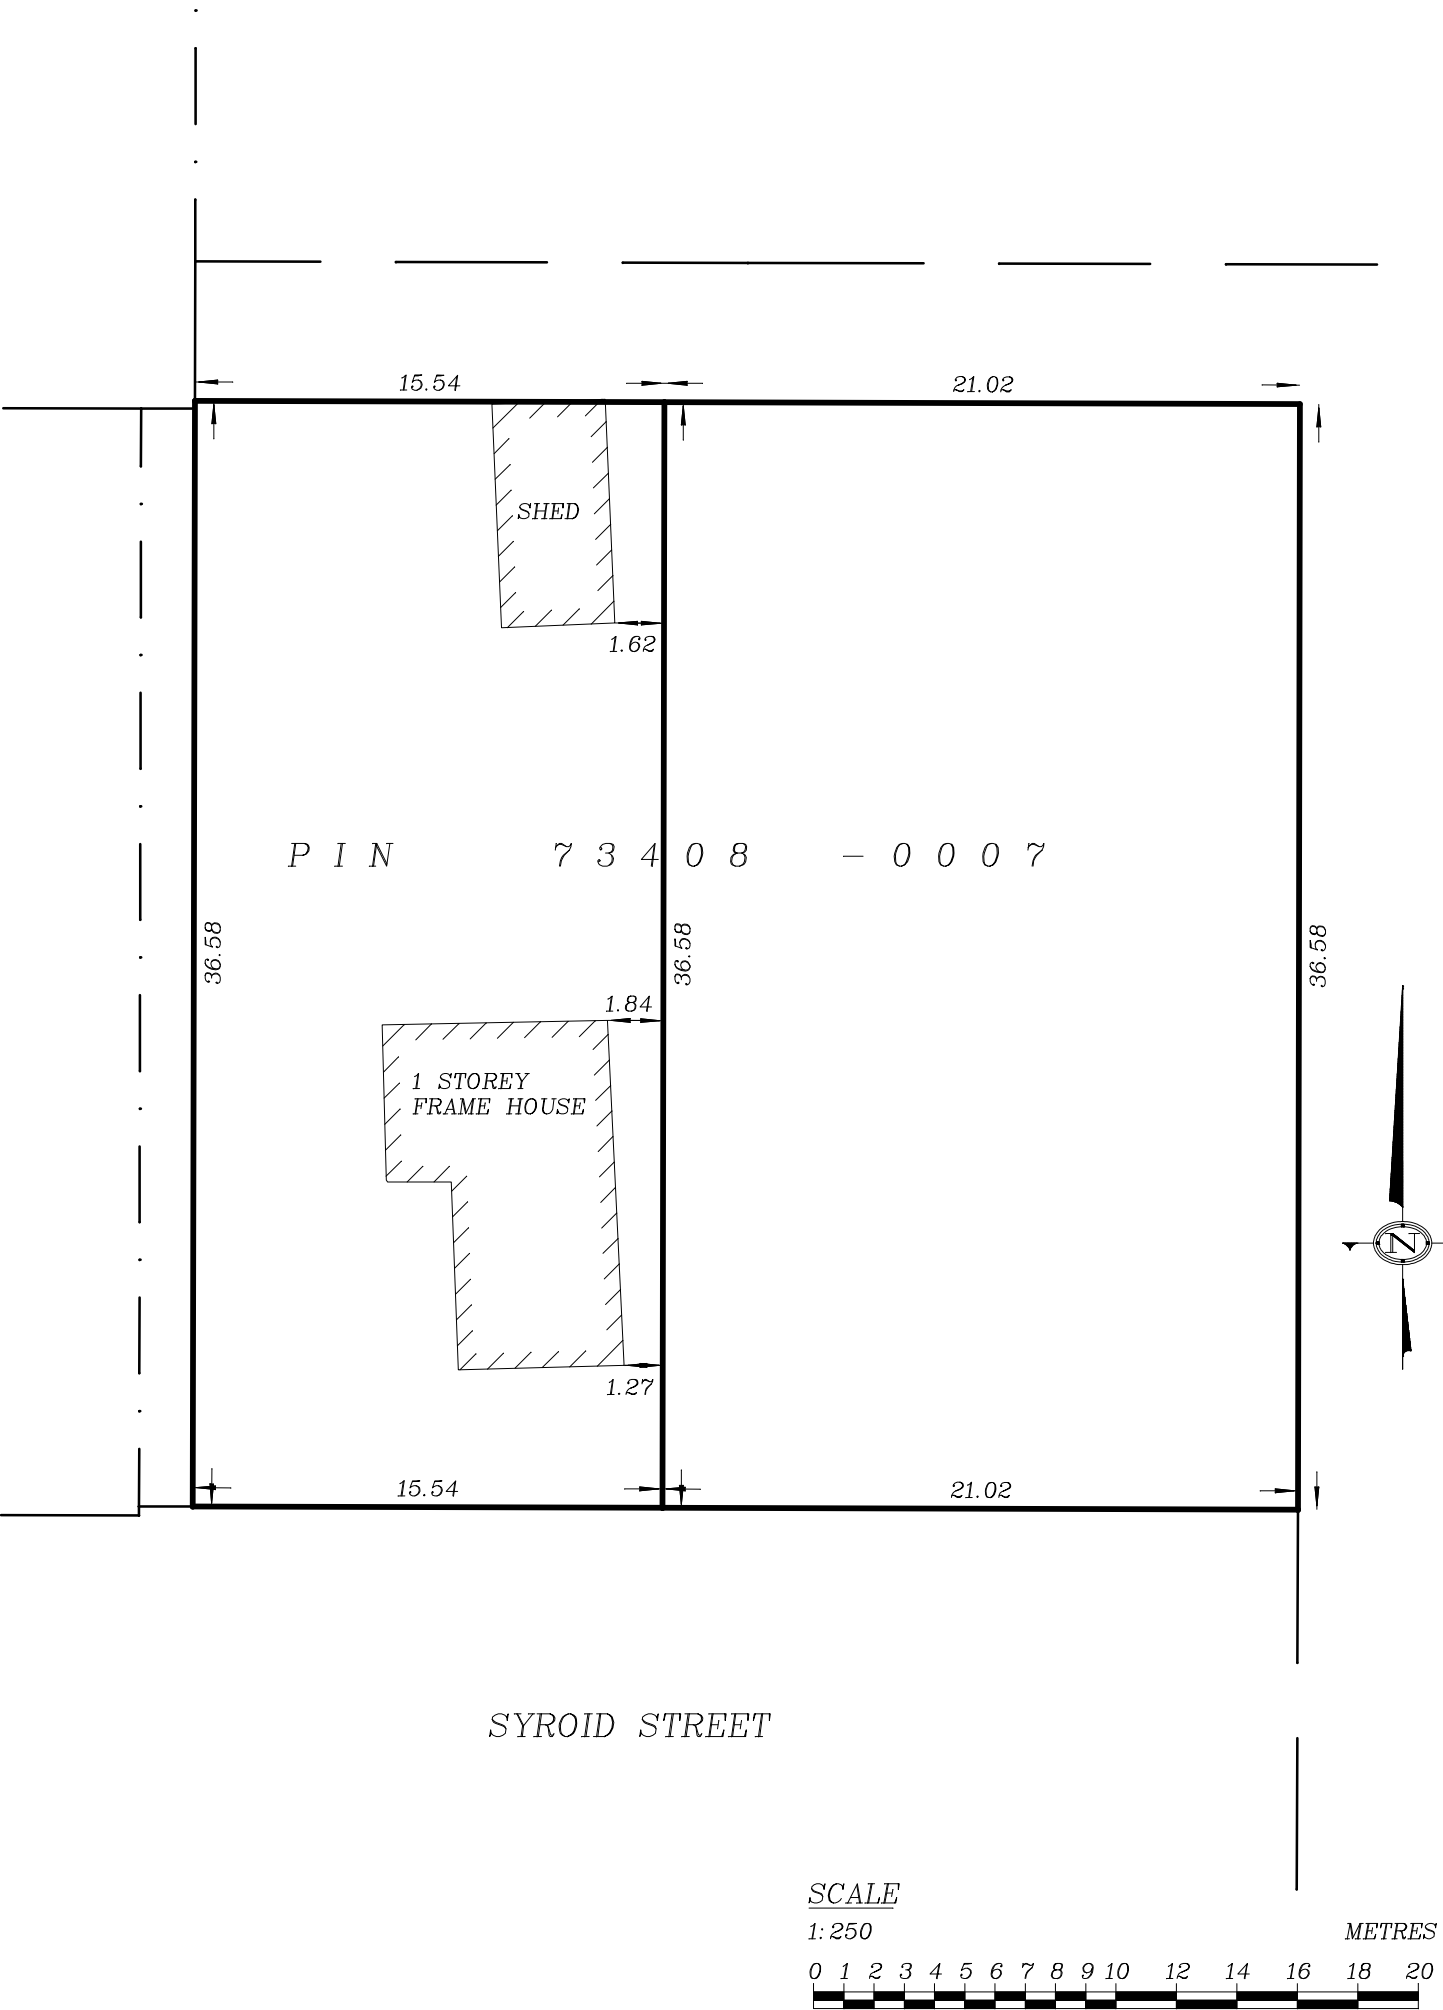

CAUTION
THIS IS NOT A PLAN OF SURVEY AND SHALL NOT BE USED
FOR TRANSACTION OR MORTGAGE PURPOSES.

© COPYRIGHT KEATLEY SURVEYING LTD.
The reproduction, alteration, or use of this sketch, in
whole or in part, without the expressed permission of
KEATLEY SURVEYING LTD., is STRICTLY PROHIBITED.

DATE: AUGUST 8, 2024

FILE: 6435

SCALE = 1:250

KEATLEY SURVEYING LTD.
ONTARIO LAND SURVEYOR
P.O. BOX 578
LITTLE CURRENT, ONTARIO